


No.	Revisions	Date	By

Surveyed: NGR
Checked: GLT
Detailed: RBP
W.C.O.# 162604
Date: 1.06.2017
Sheet No: 1
Total Sheets: 1

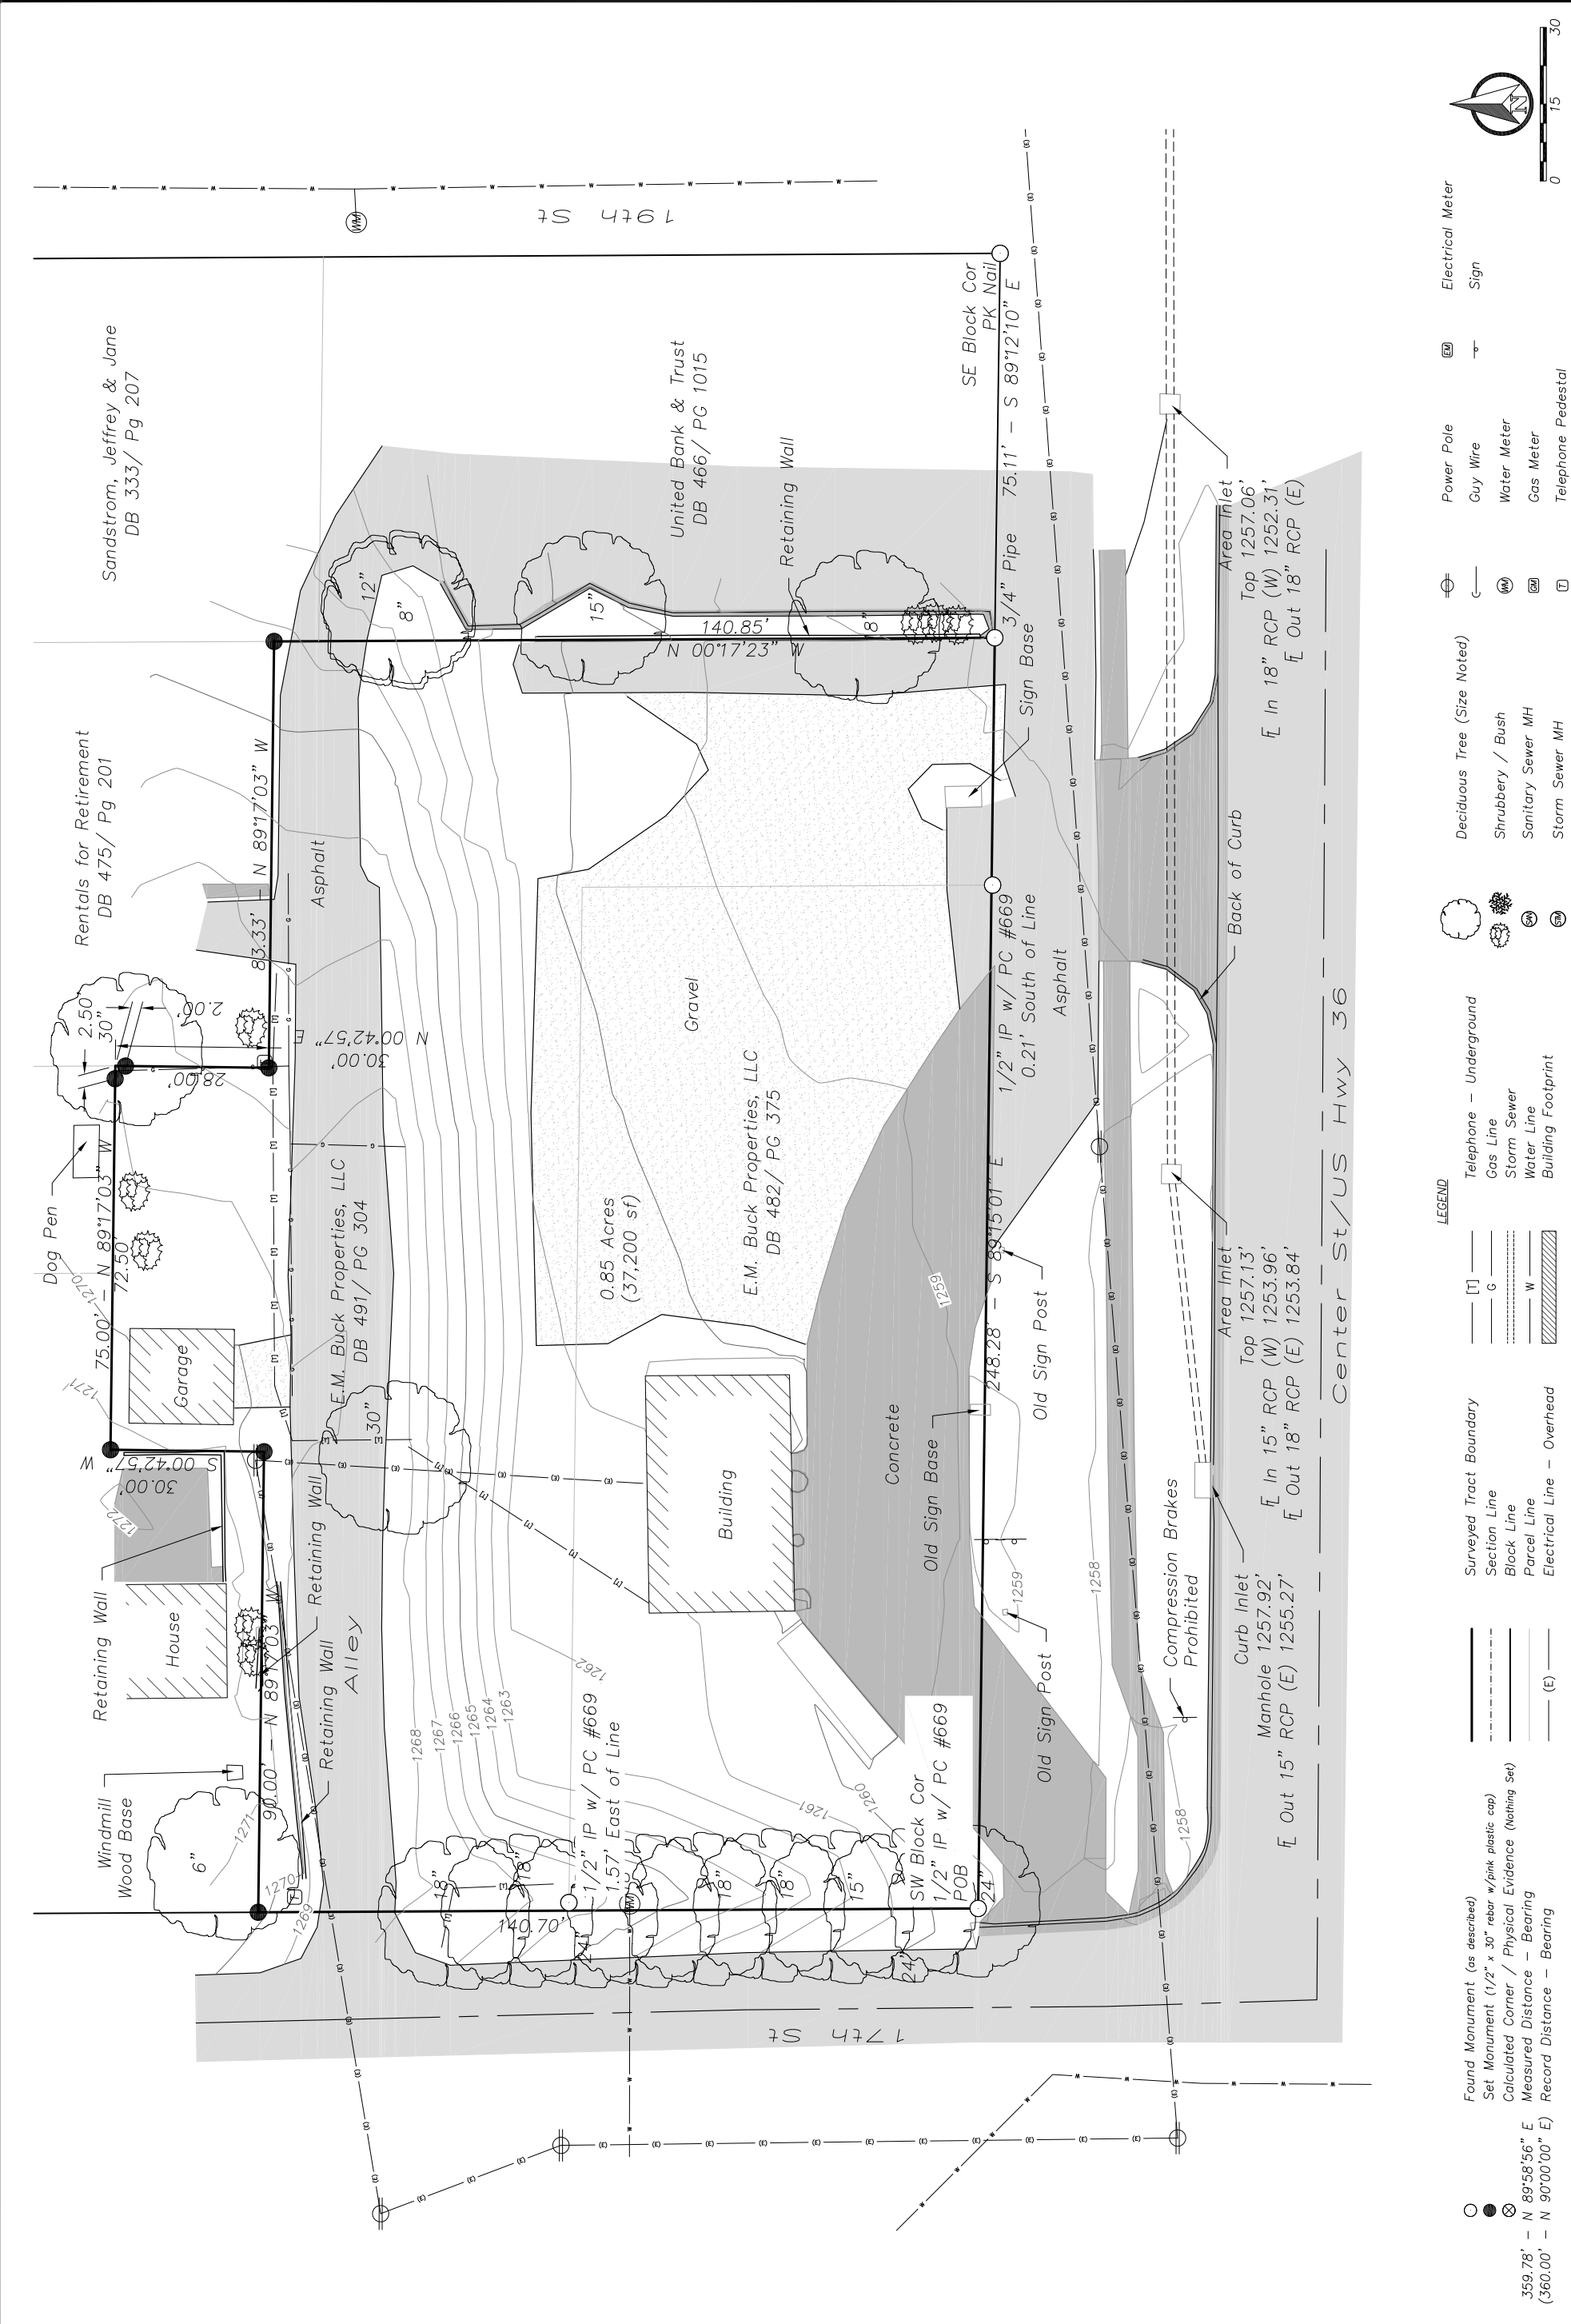

- LEGEND**
- Found Monument (as described)
  - Set Monument (1/2" x 30" rebar w/pink plastic cap)
  - ⊗ Calculated Corner / Physical Evidence (Nothing Set)
  - ⊕ Measured Distance - Bearing
  - ⊖ Record Distance - Bearing
  - Surveyed Tract Boundary
  - - - Section Line
  - ⋯ Block Line
  - ▨ Parcel Line
  - ▧ Electrical Line - Overhead
  - ▩ Electrical Line - Underground
  - ⊕ Telephone - Gas Line
  - ⊖ Storm Sewer
  - ⊗ Water Line
  - ⊘ Building Footprint
  - ⊙ Deciduous Tree (Size Noted)
  - ⊙ Shrubbery / Bush
  - ⊙ Sanitary Sewer MH
  - ⊙ Storm Sewer MH
  - ⊙ Power Pole
  - ⊙ Guy Wire
  - ⊙ Water Meter
  - ⊙ Gas Meter
  - ⊙ Telephone Pedestal
  - ⊙ Electrical Meter
  - ⊙ Sign